

Lauer	
Location	41142 53rd St Foley, MN 56329
Date	2/6/24


Elevation	
P1	
Scale	1" = 10'-0"

DISCLAIMER OF WARRANTIES

The plans furnished herewith were prepared by draftspersons who are not registered architects or professional engineers and are for informational purposes only. This plan contains no warranties whatsoever either expressed or implied as to merchantability or fitness for a particular purpose and places any user(s) on notice that reliance upon said plans shall be at the sole risk of the user(s). The selection of correct structural materials and the application of architectural principles is a precise art, the responsibility for which rests with the builder, the owner, or the user of these plans.

INTELLECTUAL PROPERTY:

Any information, ideas or concepts found in this plan are the property of 1089 LLC. These plans are not to be used or reproduced in any way, without written permission of 1089 LLC.

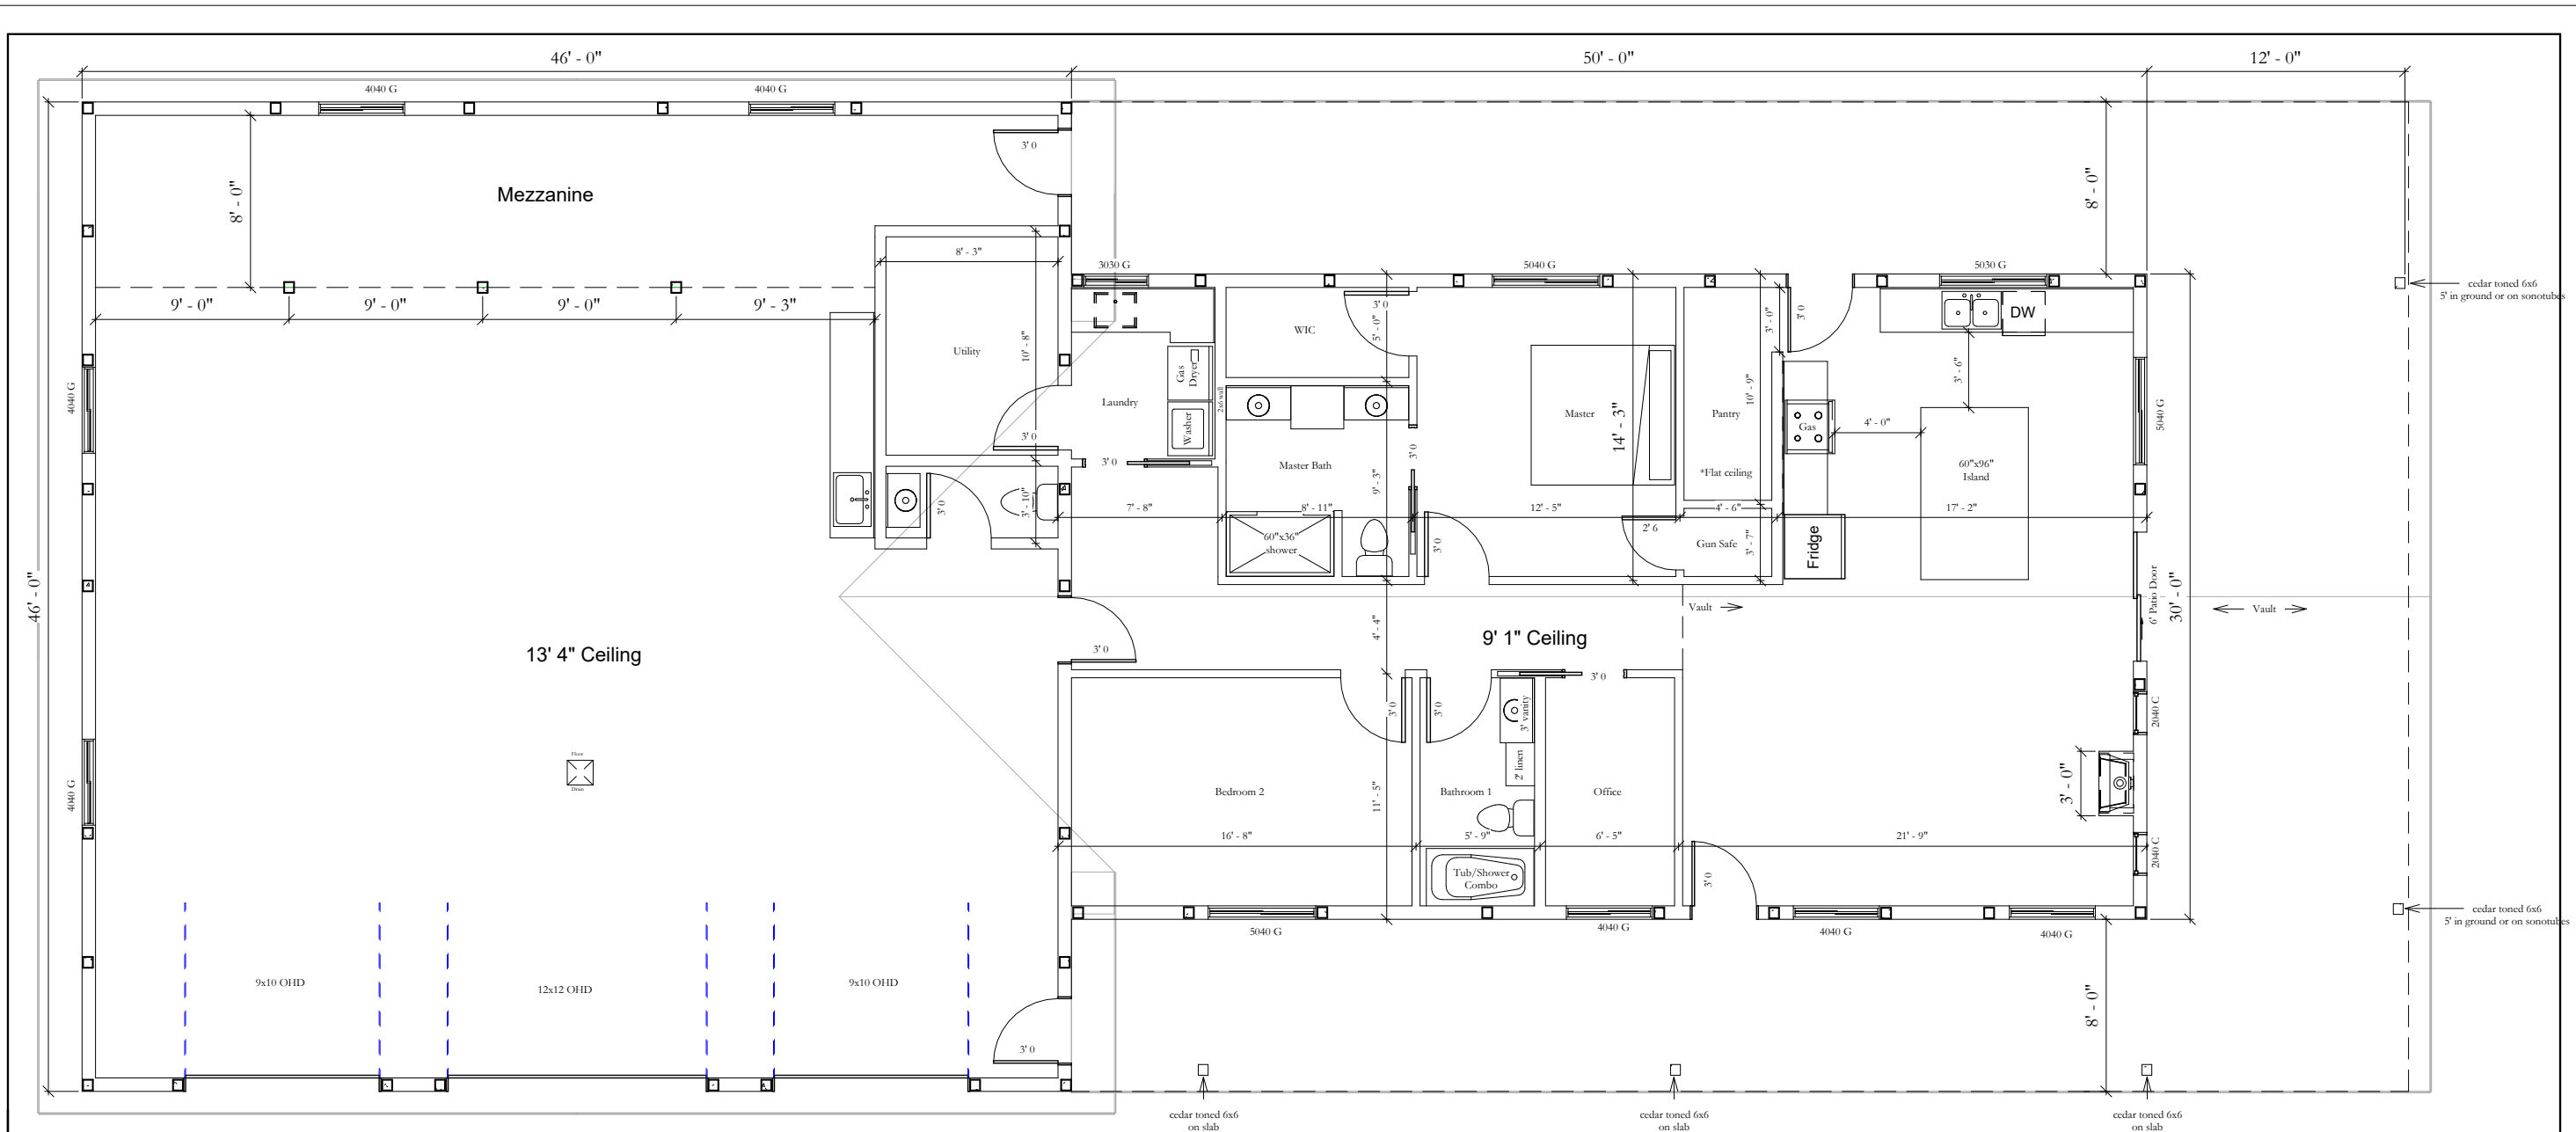

SHERMAN BUILDERS
www.shermanpolebuildings.com

Lauer	
Location	41142 53rd St Foley, MN 56329
Date	2/6/24


Floor Plan	
P2	
Scale	3/16" = 1'-0"

DISCLAIMER OF WARRANTIES

The plans furnished herewith were prepared by draftspersons who are not registered architects or professional engineers and are for informational purposes only. This plan contains no warranties whatsoever either expressed or implied as to merchantability or fitness for a particular purpose and places any user(s) on notice that reliance upon said plans shall be at the sole risk of the user(s). The selection of correct structural materials and the application of architectural principles is a precise art, the responsibility for which rests with the builder, the owner, or the user of these plans.

INTELLECTUAL PROPERTY:

Any information, ideas or concepts found in this plan are the property of 1089 LLC. These plans are not to be used or reproduced in any way, without written permission of 1089 LLC.

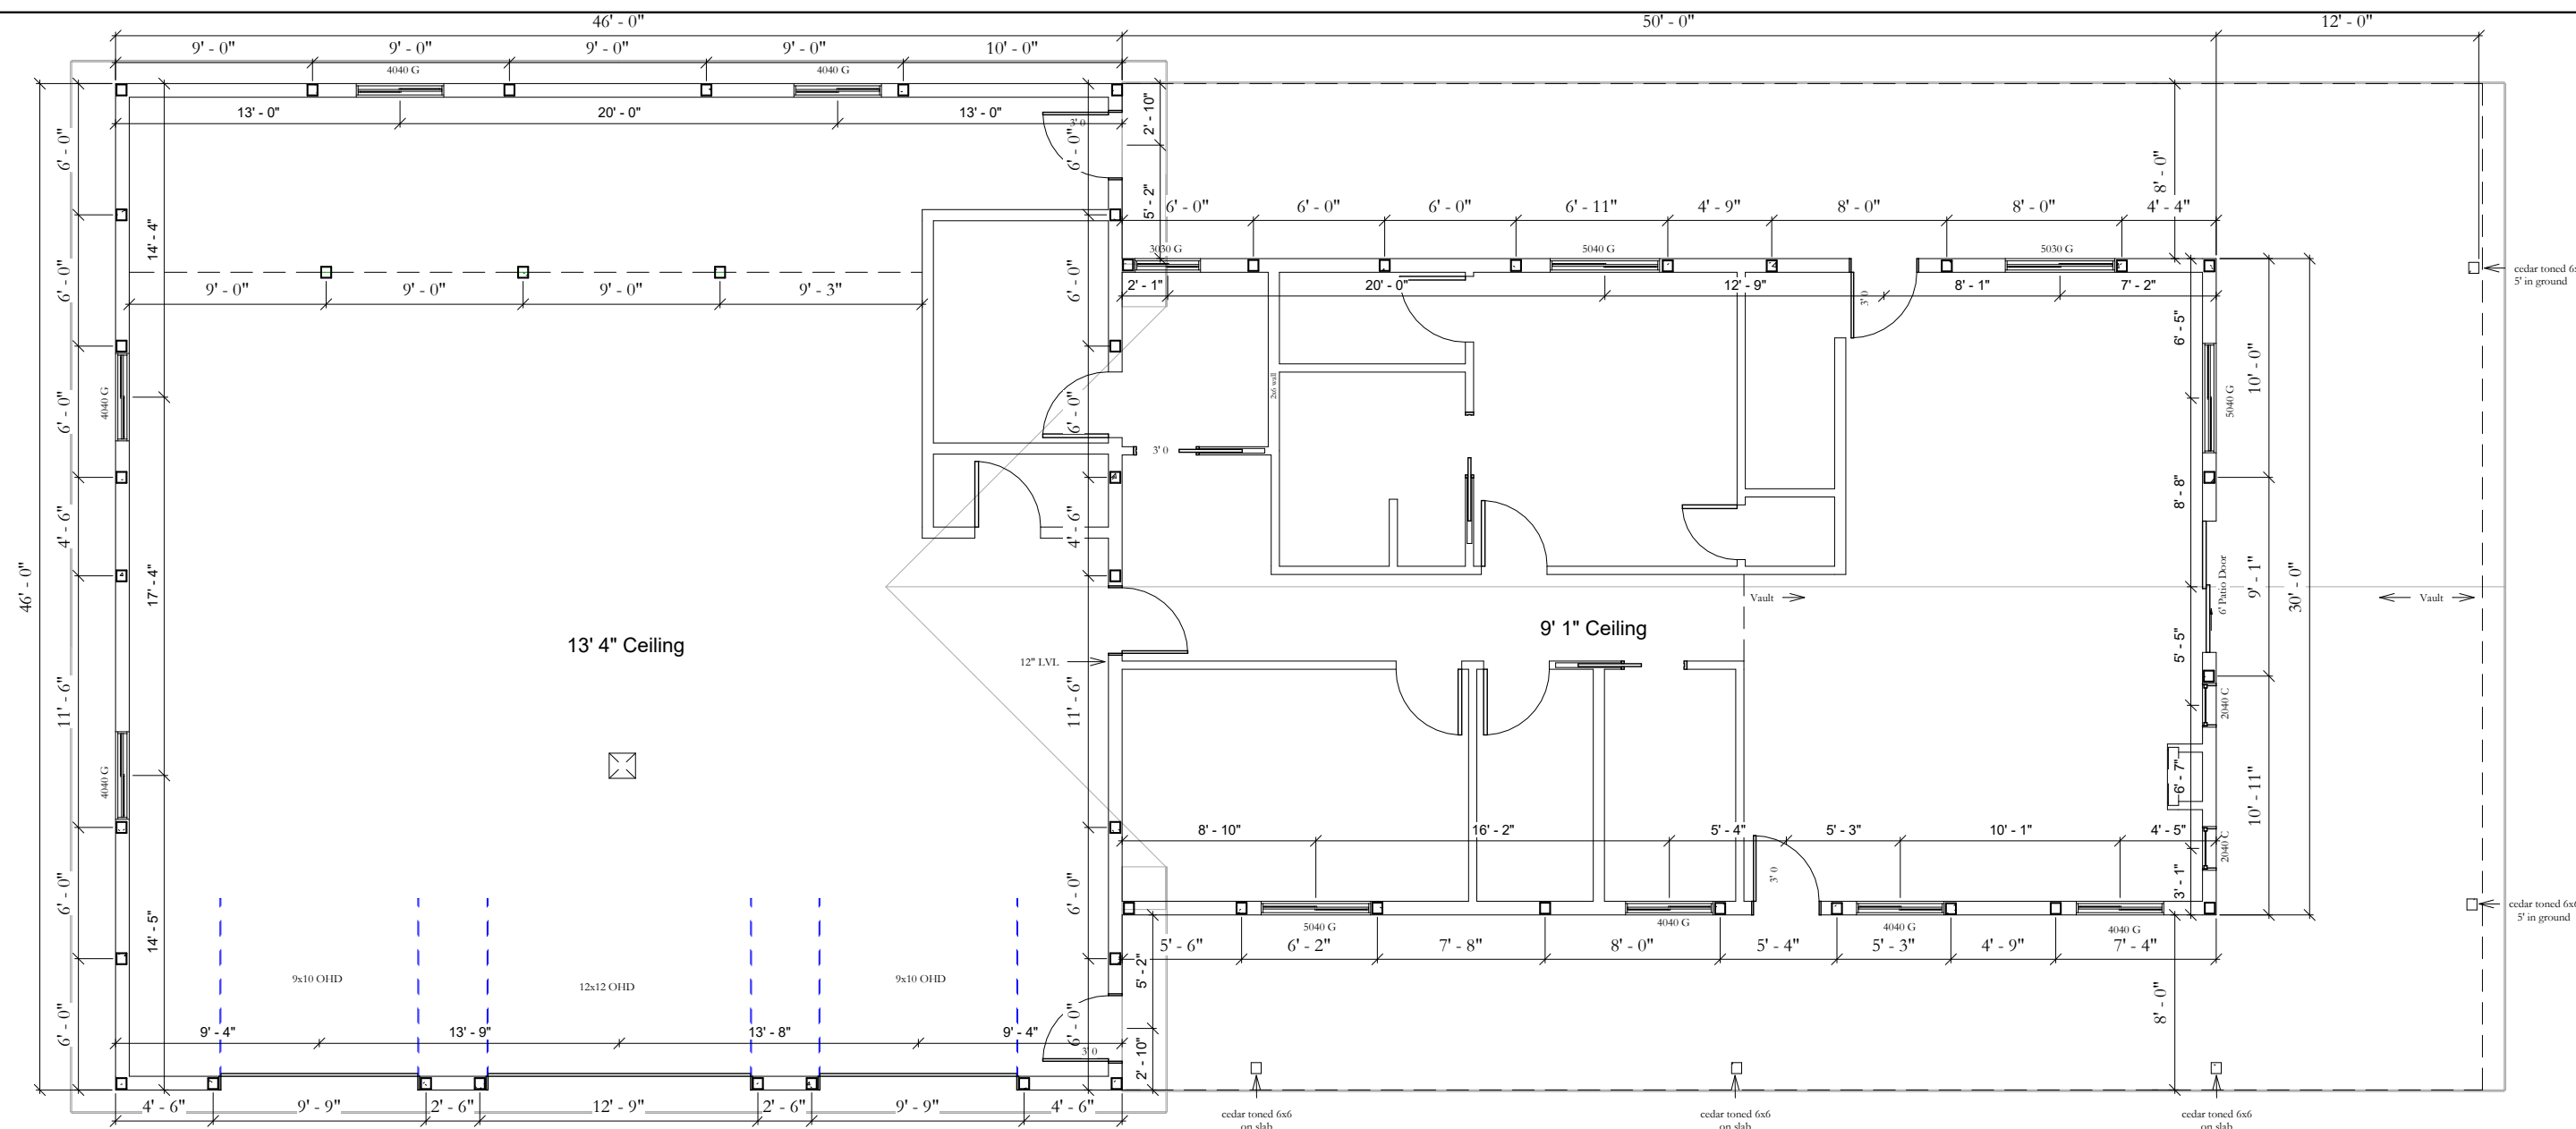

SHERMAN BUILDERS
www.shermanpolebuildings.com

Lauer	
Location	41142 53rd St Foley, MN 56329
Date	2/6/24


Pole Layout	
P3	
Scale	3/16" = 1'-0"

DISCLAIMER OF WARRANTIES


The plans furnished herewith were prepared by draftspersons who are not registered architects or professional engineers and are for informational purposes only. This plan contains no warranties whatsoever either expressed or implied as to merchantability or fitness for a particular purpose and places any user(s) on notice that reliance upon said plans shall be at the sole risk of the user(s). The selection of correct structural materials and the application of architectural principles is a precise art, the responsibility for which rests with the builder, the owner, or the user of these plans.

INTELLECTUAL PROPERTY:


Any information, ideas or concepts found in this plan are the property of 1089 LLC. These plans are not to be used or reproduced in any way, without written permission of 1089 LLC.

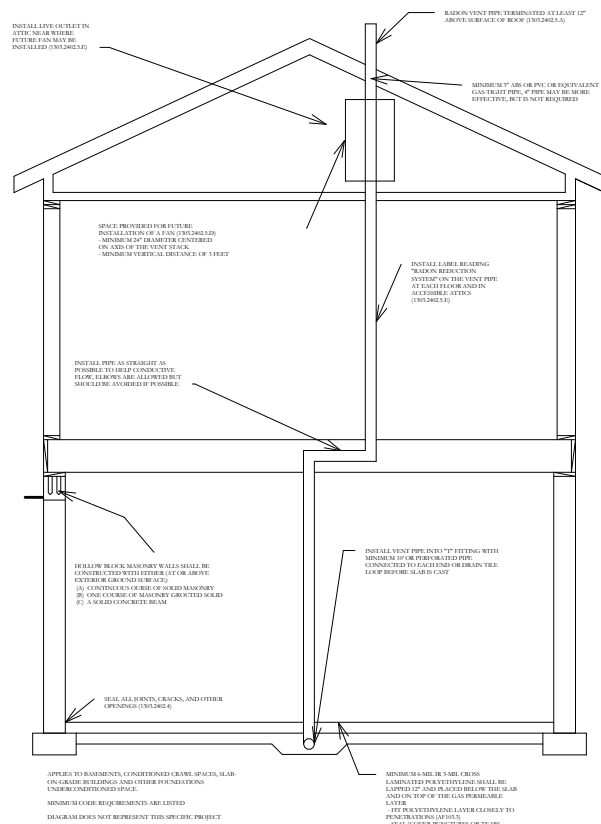


PASSIVE RADON SYSTEM

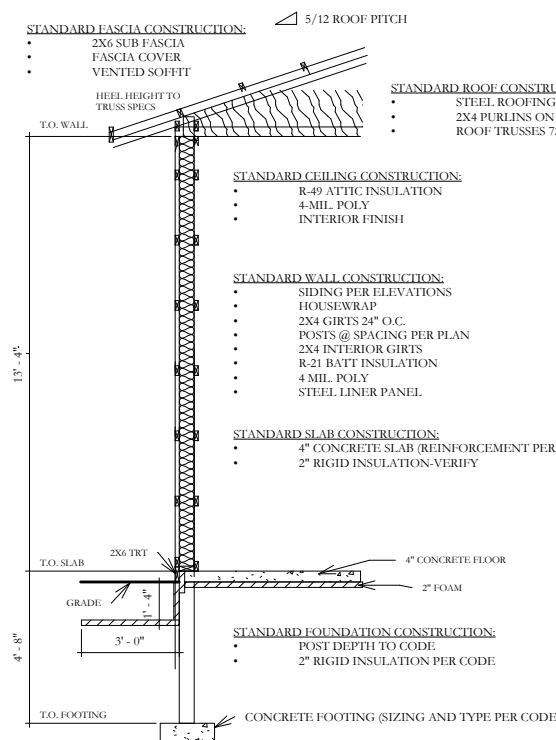

STANDARD GARAGE WALL SECTION

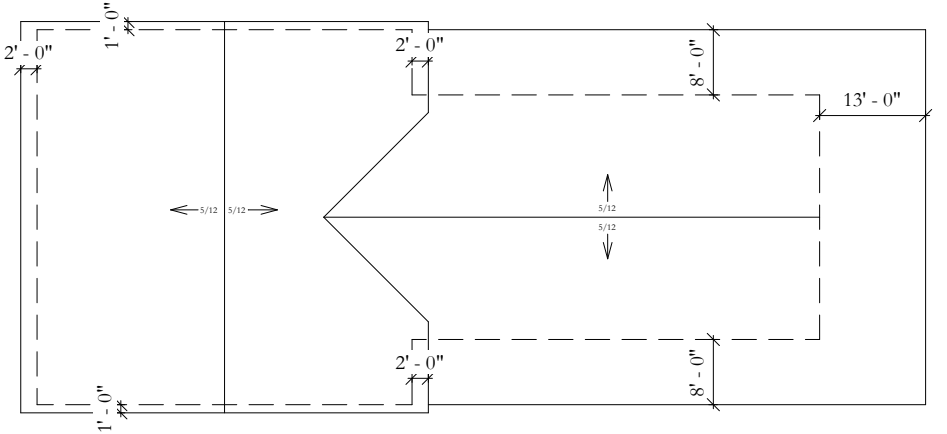

ROOF PLAN

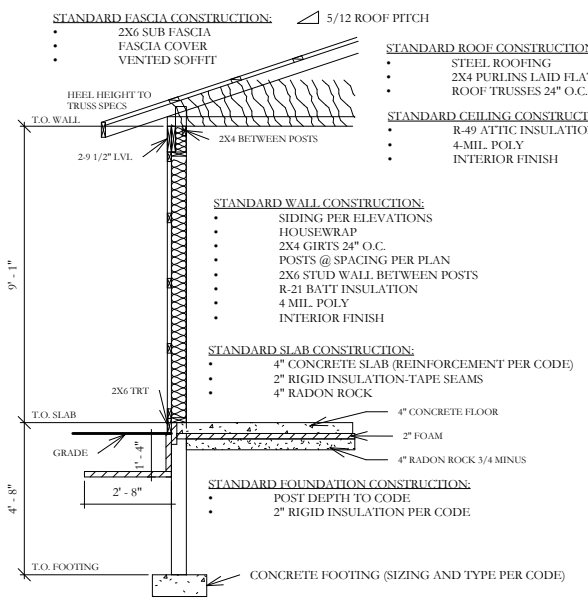

STANDARD HOUSE WALL SECTION



Lauer	
Location	41142 53rd St Foley, MN 56329
Date	2/6/24

Sections	
	P4
Scale	As indicated

DISCLAIMER OF WARRANTIES

The plans furnished herewith were prepared by draftspersons who are not registered architects or professional engineers and are for informational purposes only. This plan contains no warranties whatsoever either expressed or implied as to merchantability or fitness for a particular purpose and places any user(s) on notice that reliance upon said plans shall be at the sole risk of the user(s). The selection of correct structural materials and the application of architectural principles is a precise art, the responsibility for which rests with the builder, the owner, or the user of these plans.

INTELLECTUAL PROPERTY:

Any information, ideas or concepts found in this plan are the property of 1089 LLC. These plans are not to be used or reproduced in any way, without written permission of 1089 LLC.